
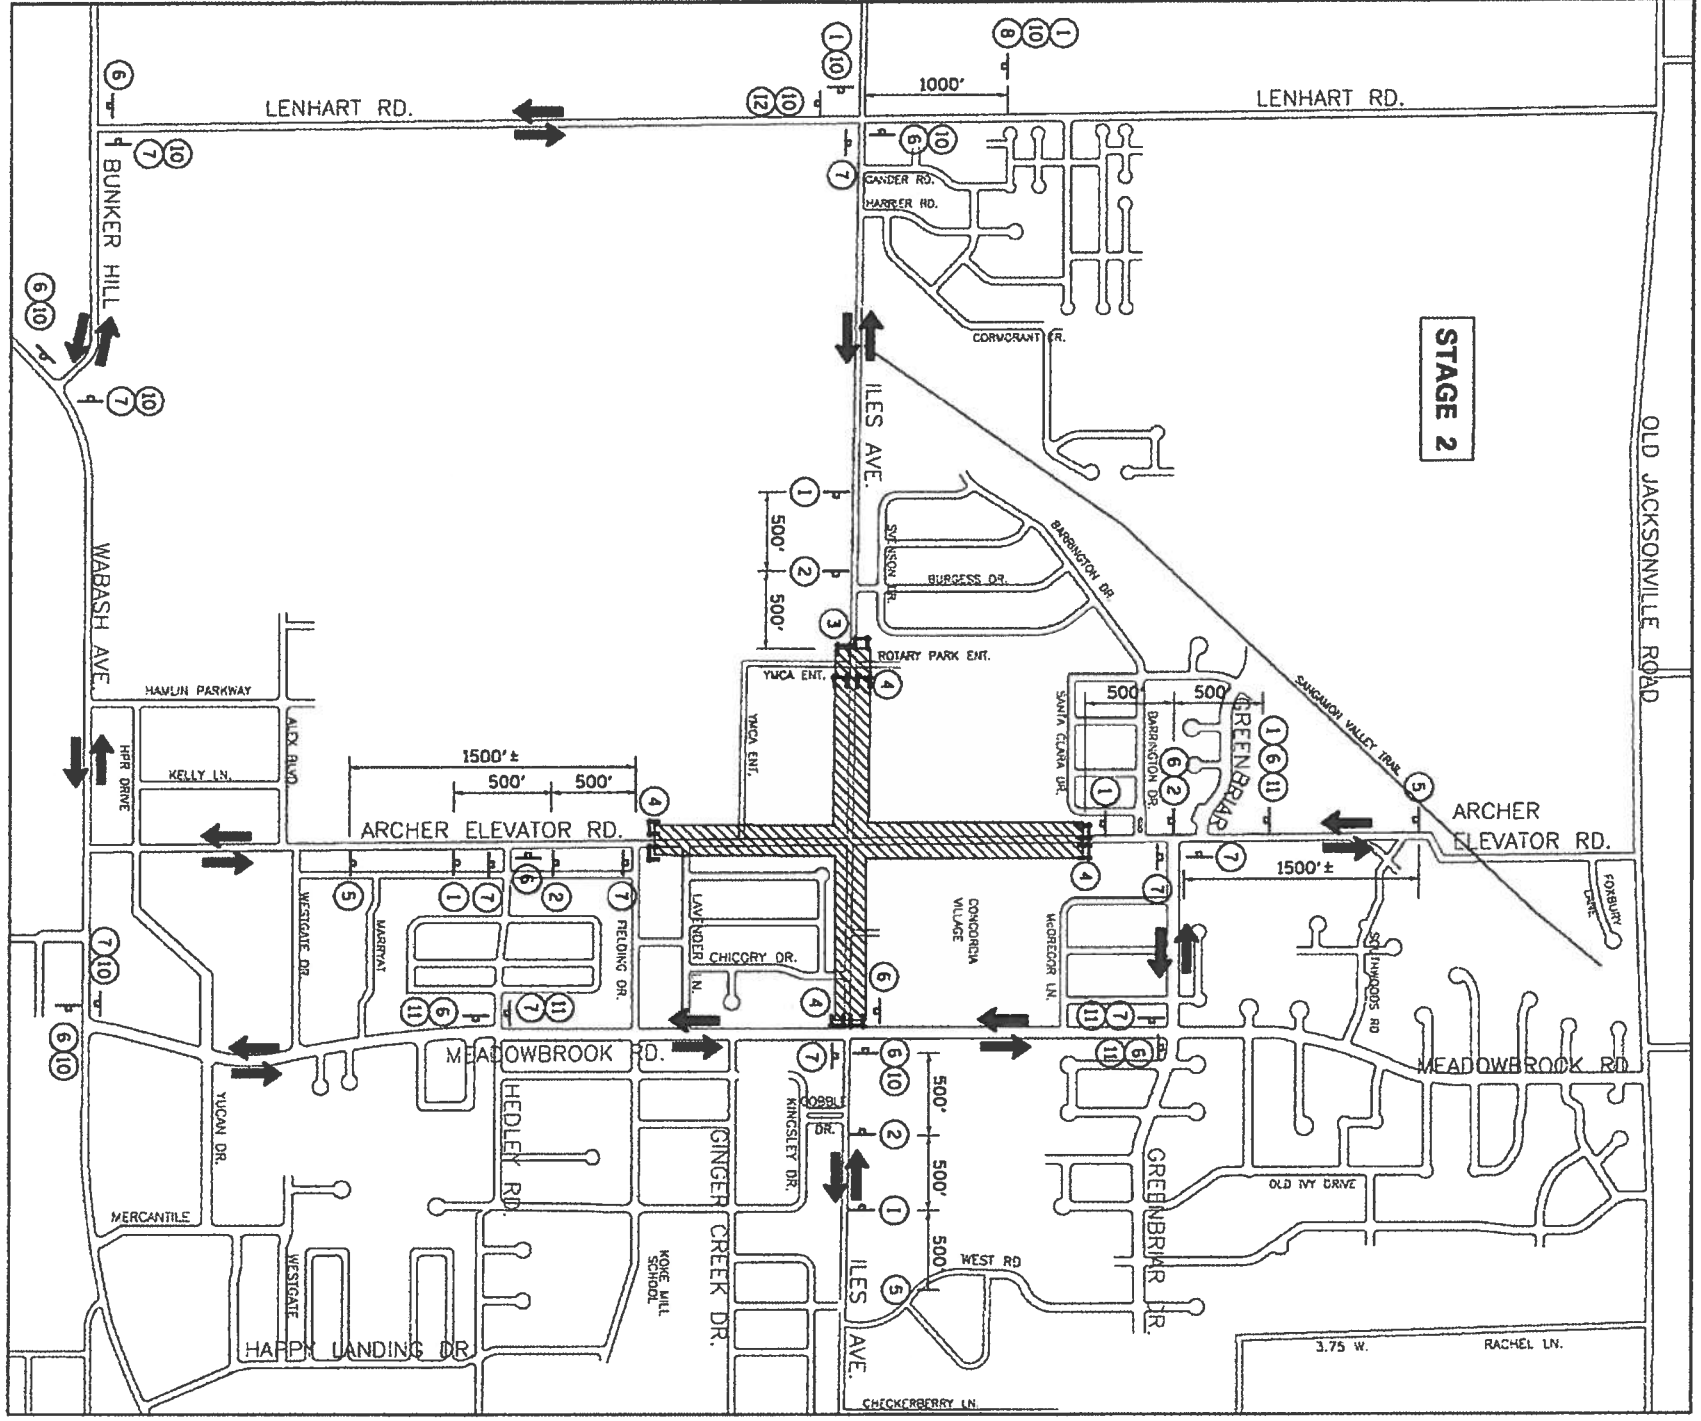


**MAINTENANCE OF TRAFFIC GENERAL NOTES**

- 1.) ALL SIGNING SHALL BE IN ACCORDANCE WITH THE APPLICABLE PROVISIONS OF THE STATE OF ILLINOIS "STANDARD SPECIFICATIONS FOR ROAD AND BRIDGE CONSTRUCTION" ADOPTED APRIL 1, 2016. THE DETAILS IN THESE PLANS AND THE LATEST EDITION OF THE STATE OF ILLINOIS "MANUAL ON UNIFORM TRAFFIC CONTROL DEVICES".
- 2.) THE ENGINEER SHALL BE NOTIFIED IN WRITING AT LEAST TWO WEEKS PRIOR TO THE DAY THAT ANY ROAD IS TO BE CLOSED OR RE-OPENED TO THE PUBLIC. THE ENGINEER WILL COORDINATE WITH THE CITY AND ANY APPROPRIATE LOCAL AGENCIES.
- 3.) THE CONTRACTOR SHALL SUPPLY TO THE ENGINEER THE NAMES AND PHONE NUMBERS OF HIS REPRESENTATIVES ON THE CONSTRUCTION SITE AND HIS REPRESENTATIVES RESPONSIBLE FOR THE DETOUR SIGNING AND MAINTENANCE OF TRAFFIC PRIOR TO THE START OF WORK.
- 4.) LONGITUDINAL DIMENSIONS SHOWN ON THESE PLANS MAY BE ADJUSTED TO FIT FIELD CONDITIONS AS DIRECTED BY THE ENGINEER.
- 5.) THE ROAD SHALL NOT BE CLOSED UNTIL ALL SIGNING IS ERRECTED IN ACCORDANCE WITH THE DETOUR PLAN FOR THAT STAGE AND SIGNING HAS BEEN INSPECTED AND APPROVED BY THE ENGINEER.
- 6.) ALL EXISTING SIGNING THAT IS NOT APPLICABLE WHILE THE ROAD CLOSURE IS IN EFFECT SHALL BE REMOVED OR COVERED BY THE CONTRACTOR. THIS WORK SHALL BE CONSIDERED INCLUDED IN THE COST OF TRAFFIC CONTROL AND PROTECTION, (SPECIAL), AS A MINIMUM, ALL AMBER FLASHING LIGHTS THAT ARE REQUIRED FOR THE CLOSURE SIGNAGE SHALL MEET THE REQUIREMENTS FOR TYPE A-LOW INTENSITY FLASHING LIGHTS PER ARTICLE 1106.02(a) OF THE STANDARD SPECIFICATIONS. ALL LIGHTS SHALL OPERATE DURING HOURS OF DARKNESS. ONLY LIGHTS THAT HAVE BEEN APPROVED BY THE ILLINOIS DEPARTMENT OF TRANSPORTATION AND THE CITY OF SPRINGFIELD SHALL BE USED.
- 7.) THE TYPE III BARRICADES USED AT POINTS OF CLOSURE TO THRU TRAFFIC ONLY SHALL NOT EXCEED 8 FEET IN WIDTH FOR A SINGLE APPROACH LANE. ALL BARRICADES AT THESE LOCATIONS SHALL HAVE REFLECTORIZED STRIPING ON BOTH SIDES OF THE BARRICADE.
- 8.) THE "ROAD CLOSED" SIGN ON A TYPE III BARRICADE SHALL BE MOUNTED ACCORDING TO STANDARD 701901.
- 9.) CONSTRUCTION EQUIPMENT SHALL NOT BE PARKED IMMEDIATELY BEHIND THE TYPE III BARRICADES DURING NON-WORKING HOURS. IN ANY EVENT, ARTICLES 701 THRU 703 OF THE STANDARD SPECIFICATIONS SHALL APPLY.
- 10.) THE CONTRACTOR SHALL COORDINATE UNINTERRUPTED MAIL SERVICE DURING CONSTRUCTION OPERATIONS.

**STAGE 2 NOTES**

- 1.) ARCHER ELEVATOR ROAD NORTH OF FIELDING DRIVE AND SOUTH OF BARRINGTON DRIVE CLOSED TO TRAFFIC DURING THIS STAGE. ILES AVENUE WEST OF MEADOWBROOK ROAD AND EAST OF BURGESS DRIVE CLOSED TO TRAFFIC DURING THIS STAGE.
- 2.) ACCESS TO ROTARY PARK SHALL BE MAINTAINED AT ALL TIMES. DURING PARK HOURS OF OPERATION, ONE ENTRANCE TO THE YUCA AND CONCORDIA VILLAGE PROPERTIES SHALL REMAIN OPEN TO TRAFFIC DURING THIS STAGE.

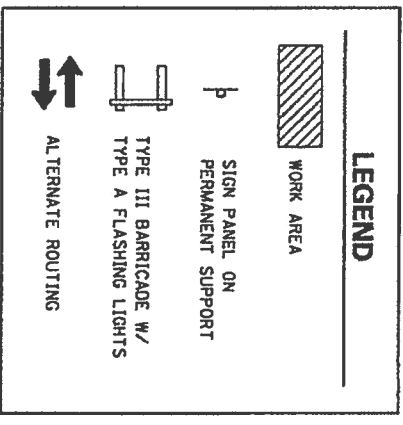

	W20-3 (O) (3636) POST MOUNTED W/ LIGHT	SIGN PANEL No. 1		W20-3 (3636) POST MOUNTED W/ LIGHT	SIGN PANEL No. 2		R11-4 (6030) BARRICADE MOUNTED W/ LIGHTS	SIGN PANEL No. 3		R11-2 (4830) BARRICADE MOUNTED W/ LIGHTS	SIGN PANEL No. 4		W20-2a (3636) POST MOUNTED W/ LIGHT	SIGN PANEL No. 5		M4-9L 30" X 24"	SIGN PANEL No. 6
	MA-9R 30" X 24"	SIGN PANEL No. 7		M6-1L (O) (2115) POST MOUNTED	SIGN PANEL No. 8		M6-1R (O) (2115) POST MOUNTED	SIGN PANEL No. 9		W21-18 (O) (4818) POST MOUNTED	SIGN PANEL No. 10		W21-18 (O) (4818) POST MOUNTED	SIGN PANEL No. 11		M4-8 (O) (3015) POST MOUNTED	SIGN PANEL No. 12

FILE NAME : L:\Springfield\14872321\Draw\Sheet\Draw	USER NAME : Krisian Timmons	DESIGNED : BB	REVISED : 3/17/16
PLT SCALE : 8889.8889 7 in.	DRAWN : GLD/RAH	CHECKED : KLT	REVISED : -
PLT DATE : 9/22/2016	DATE : SEPT. 21, 2016	REVISED : -	REVISED : -
<b>CITY OF SPRINGFIELD DEPARTMENT OF PUBLIC WORKS</b>			
SCALE : N/A	SHEET NO. : N/A	SHEETS : N/A	STA. : N/A
<b>MAINTENANCE OF TRAFFIC DETOUR PLAN - STAGE 2 ARCHER ELEVATOR ROAD AND ILES AVENUE</b>			
F.I.L.	SECTION	COUNTY	TOTAL SHEET
801	15-00-51-01-PV	SANGAMON	31
FED. ROAD DIST. NO.		ILLINOIS FED. AD. PROJECT	CONTRACT NO. 93568